


# EXHIBITION HALL LAYOUT

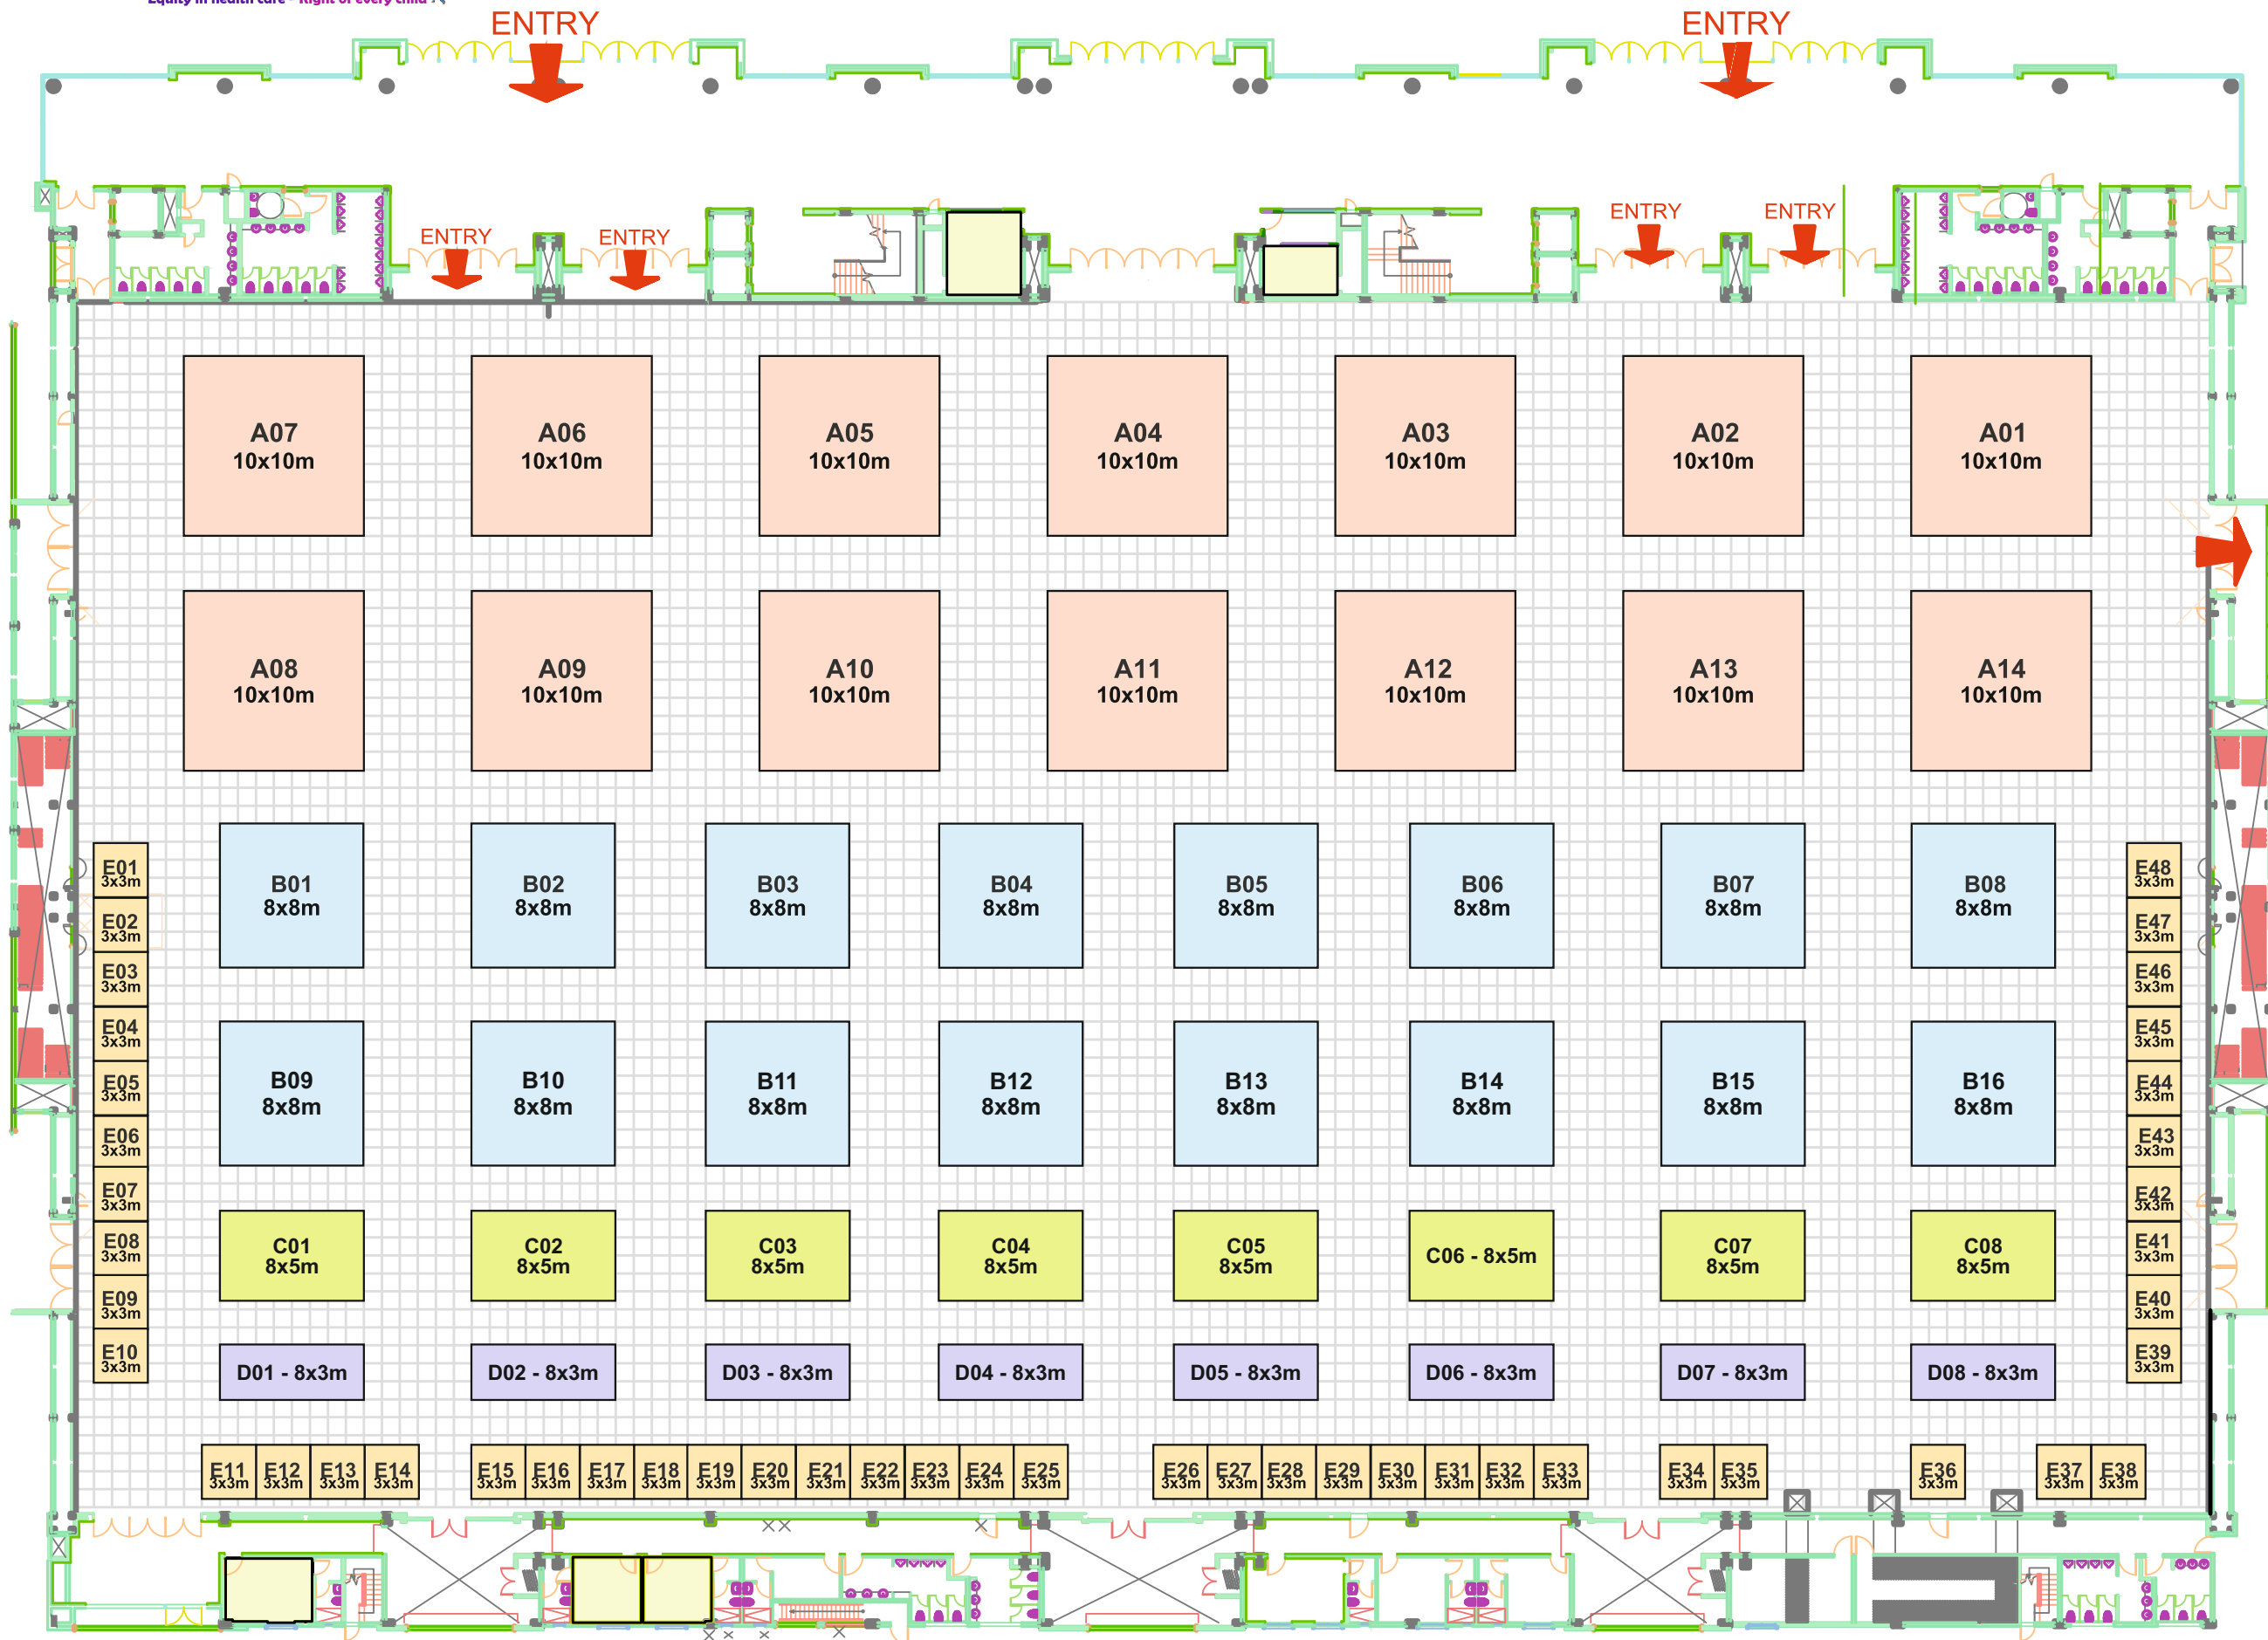

- 10X10m = 14nos
- 8X8m = 16nos
- 8X5m = 8nos
- 8X3m = 8nos
- 3X3m = 48nos